


OLS SECTION - END OF RUNWAY

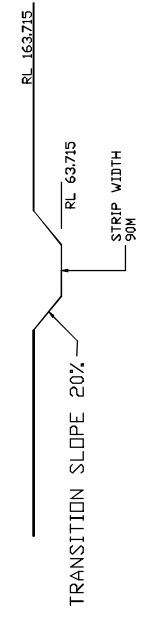

OLS CROSS-SECTION

AERODROME REFERENCE CODES

NDN-INSTRUMENT RUNWAY REF. CODE 1J OLS REF. CODE 1

RUNWAY INFORMATION

RWY 18/36; 1185M PAVED
RWY 08/16; 650M UNSEALED GRASS AREA

AERODROME REFERENCE POINT (A.R.P.)

E 736259.475 N 6165494.001 RL 63.715 AHD

OBSTACLE LIMITATION SURFACES (O.L.S.) DATA

INNER EDGE - 60M FROM RUNWAY THRESHOLD, 90M WIDE
APPROACH SLOPE - 3.33% FROM INNER EDGE
TRANSITIONAL SLOPE - 20%
INNER HORIZONTAL SURFACE - RL 108.715 AHD RADIUS 2525M
CONICAL SLOPE - 5% FROM RL 108.715 TO RL 163.715 AHD

SOURCE
THIS PLAN HAS BEEN COMPILED USING INFORMATION OBTAINED FROM THE AERODROME REPORTING OFFICER TRAINING MANUAL AND THE 'OBSTACLES IN AIRSPACE' - AUGUST 2002.
GRAPHICAL INFORMATION OBTAINED FROM CIVIL AVIATION AUTHORITY PLANS OF BALRANALD AERODROME AND BALRANALD MAPINFO.

<p>DISCLAIMER Notwithstanding any description contained in the Plans or Specifications and the extent of the specified works and the physical and legal nature of the same, the contractor shall be responsible for the accuracy of the information and data provided to him and for the correctness of the information and data obtained from the authorities and for the correctness of the information and data obtained from the authorities and for the correctness of the information and data obtained from the authorities.</p>		<p>WARNING BEWARE OF UNDERGROUND SERVICES The location of underground services, where shown, are approximate only and their exact position should be proven on site. All authorities must be contacted prior to construction of all underground services.</p>		<p>REVISIONS</p> <table border="1"> <thead> <tr> <th>No.</th> <th>DATE</th> <th>DESCRIPTION</th> </tr> </thead> <tbody> <tr> <td> </td> <td> </td> <td> </td> </tr> <tr> <td> </td> <td> </td> <td> </td> </tr> <tr> <td> </td> <td> </td> <td> </td> </tr> </tbody> </table>		No.	DATE	DESCRIPTION										<p>APPROVED: DIRECTOR OF INFRASTRUCTURE & DEVELOPMENT DATE APPROVED: 14/11/2012 DESIGNED BY: Sam Coates 14/11/2012 DRAWN BY: Sam Coates 14/11/2012 CHECKED: </p>		<p>BALRANALD AERODROME OBSTACLE LIMITATION SURFACE</p>	
No.	DATE	DESCRIPTION																			
<p>SCALE: 1 : 50,000 UNLESS OTHERWISE STATED ALL DIMENSIONS IN MILLIMETRES</p>		<p>ORIGINAL SHEET SIZE: A3</p>		<p>DRAWING No. 1 SHEET 1 OF 1</p>		<p>TOP No. CAD NAME: AUTOCAD</p>															
<p>OFFICE: 70 Market Street P.O. Box 1256, 2715 Phone: (03) 5020 1300 Fax: Email: sales@balranald.aero.gov.au</p>				<p> </p>		<p> </p>															